
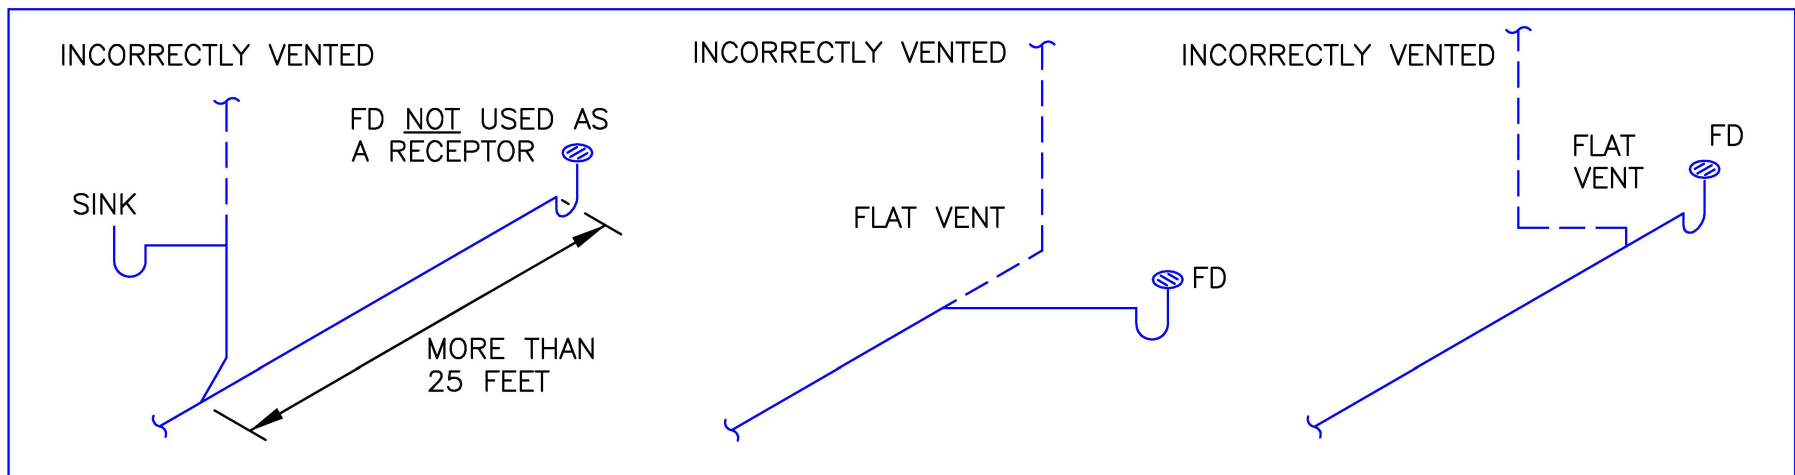


M.R. CHAPTER 4714, SECTIONS 418.2 AND 1002.2:

FLOOR DRAINS ARE PLUMBING FIXTURES AND THEY MUST BE PROVIDED WITH A TRAP AND VENT.

EXCEPTION: EMERGENCY FLOOR DRAINS, TELL-TALE FLOOR DRAINS, AND FLOOR DRAINS NOT USED AS A WASTE RECEPTOR DO NOT REQUIRE A VENT IF INSTALLED WITHIN 25 FEET OF A VENTED BRANCH OR MAIN.

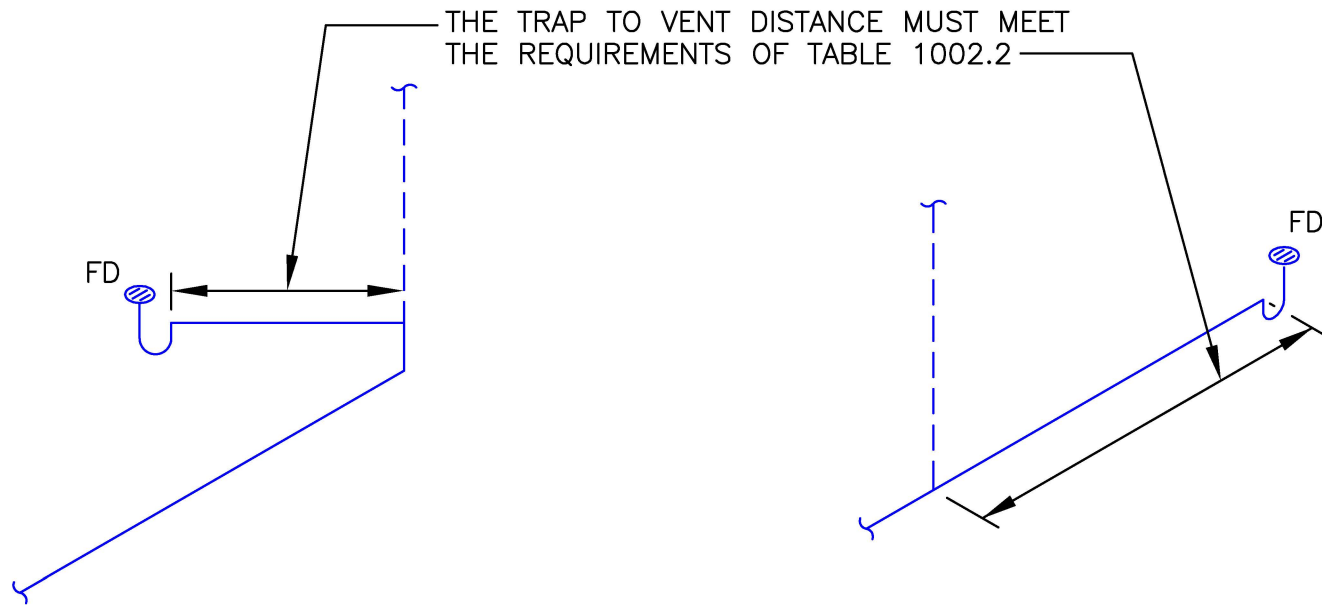

NOTE: EMERGENCY FLOOR DRAIN – A FLOOR DRAIN THAT DOES NOT SERVE AS A RECEPTOR AND IS LOCATED 1) IN A RESTROOM, 2) IN A LAUNDRY ROOM, OR 3) UNDER EMERGENCY EYEWASH/SHOWER EQUIPMENT.